






scale 1:100

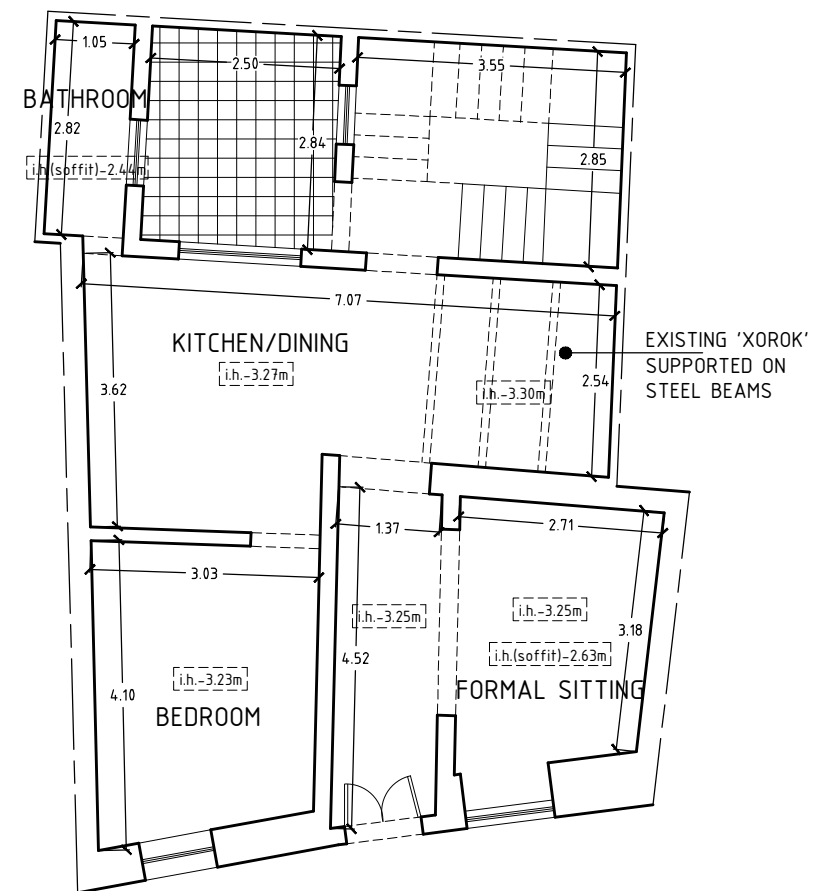

EXISTING GROUND FLOOR LEVEL

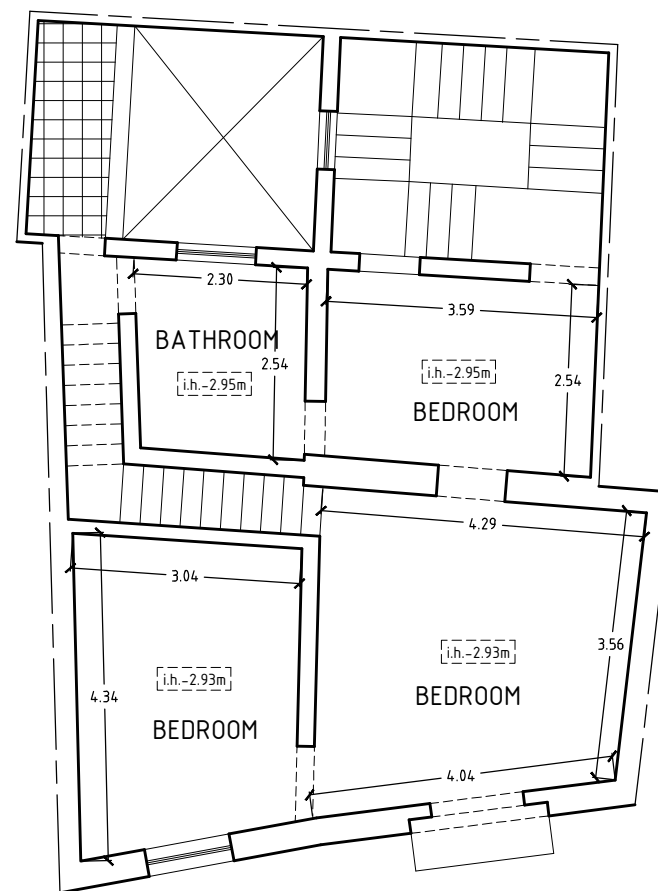

EXISTING FIRST FLOOR LEVEL

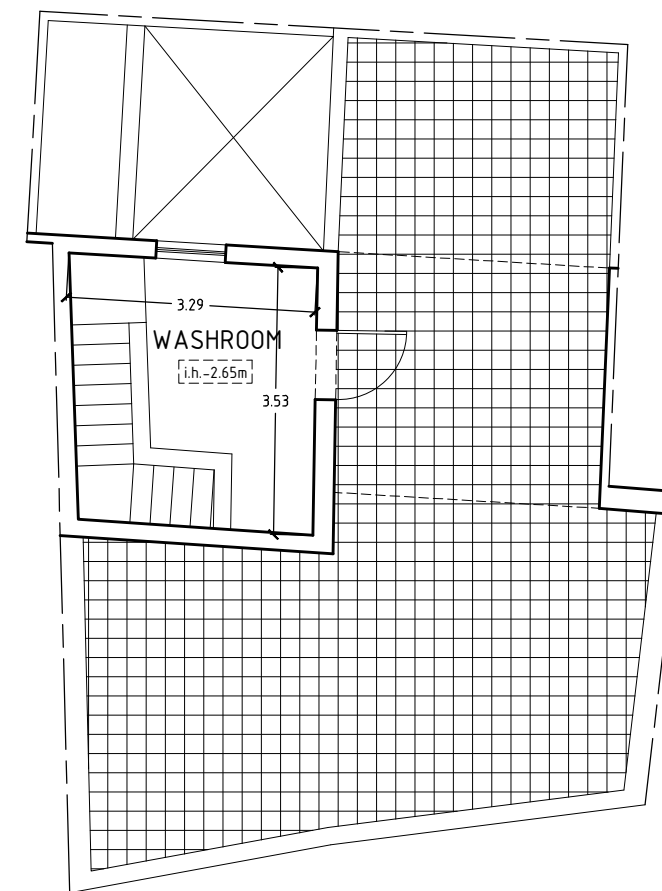

EXISTING ROOF LEVEL

[illegible]

PROJECT TITLE:

DRAWING TITLE:
EXISTING FLOOR PLANS