




APPROVED FRONT ELEVATION  
SCALE 1:100

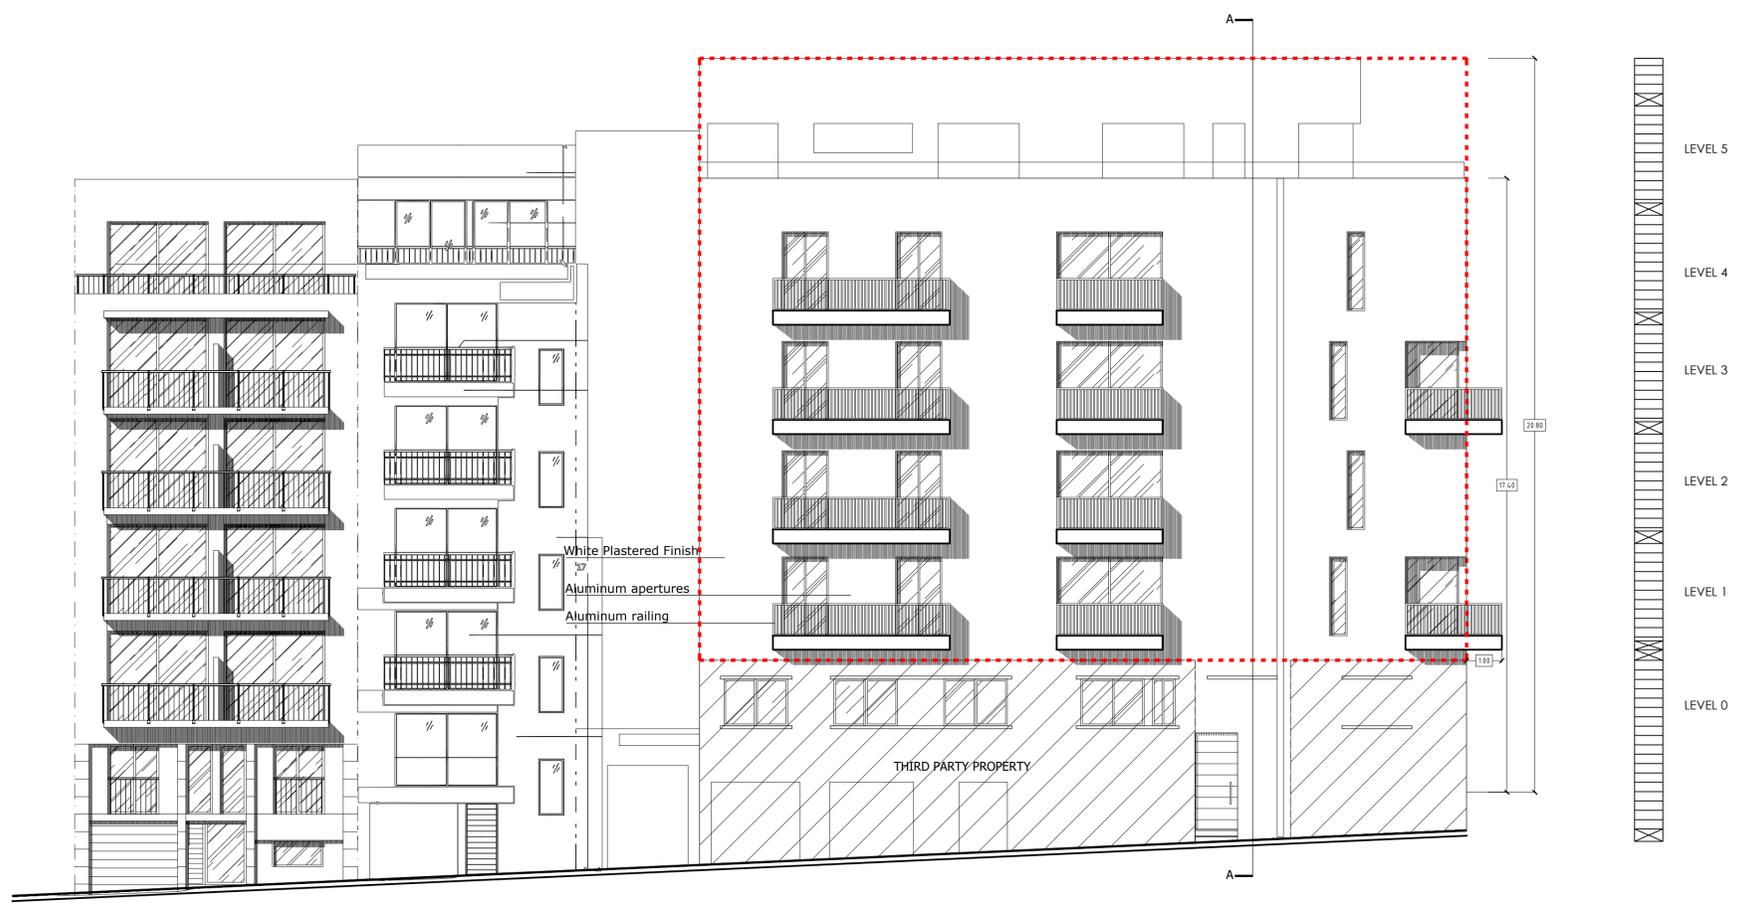

PROPOSED FRONT ELEVATION  
SCALE 1:100



**CHRISTIANSPITERI**  
ARCHITECTURE, DESIGN AND CIVIL ENGINEERING  
4, 27 St George's Street,  
Gzira, GZ1 1334, Malta  
E: info@christianspiteri.com  
T: +356 2132 0005, +356 2132 0033

PROJECT	DRAWING	DRAWING NO.
GZIRA RESIDENTIAL BLOCK CONSTRUCTION OF OVERLYING APARTMENTS	Proposed Floor Plans	03
DATE	DRAWN BY	ARCHITECT
13/02/2019	RM	CS
CLIENT	TEAM	SCALE
G CAMILLERI	RM	1:100
		UNITS
		Metres
		PAPER SIZE
		A1 (Landscape)

REVISIONS	
REV	DESCRIPTION
01	Original submission
02	
03	
04	
05	

The drawings remain the property of the architect and must not be used or copied without permission.  
The contractor is to check dimensions before construction. Any discrepancies arising from failure of doing so will be deemed to be the responsibility of the contractor and are subject to damages and the contract.