


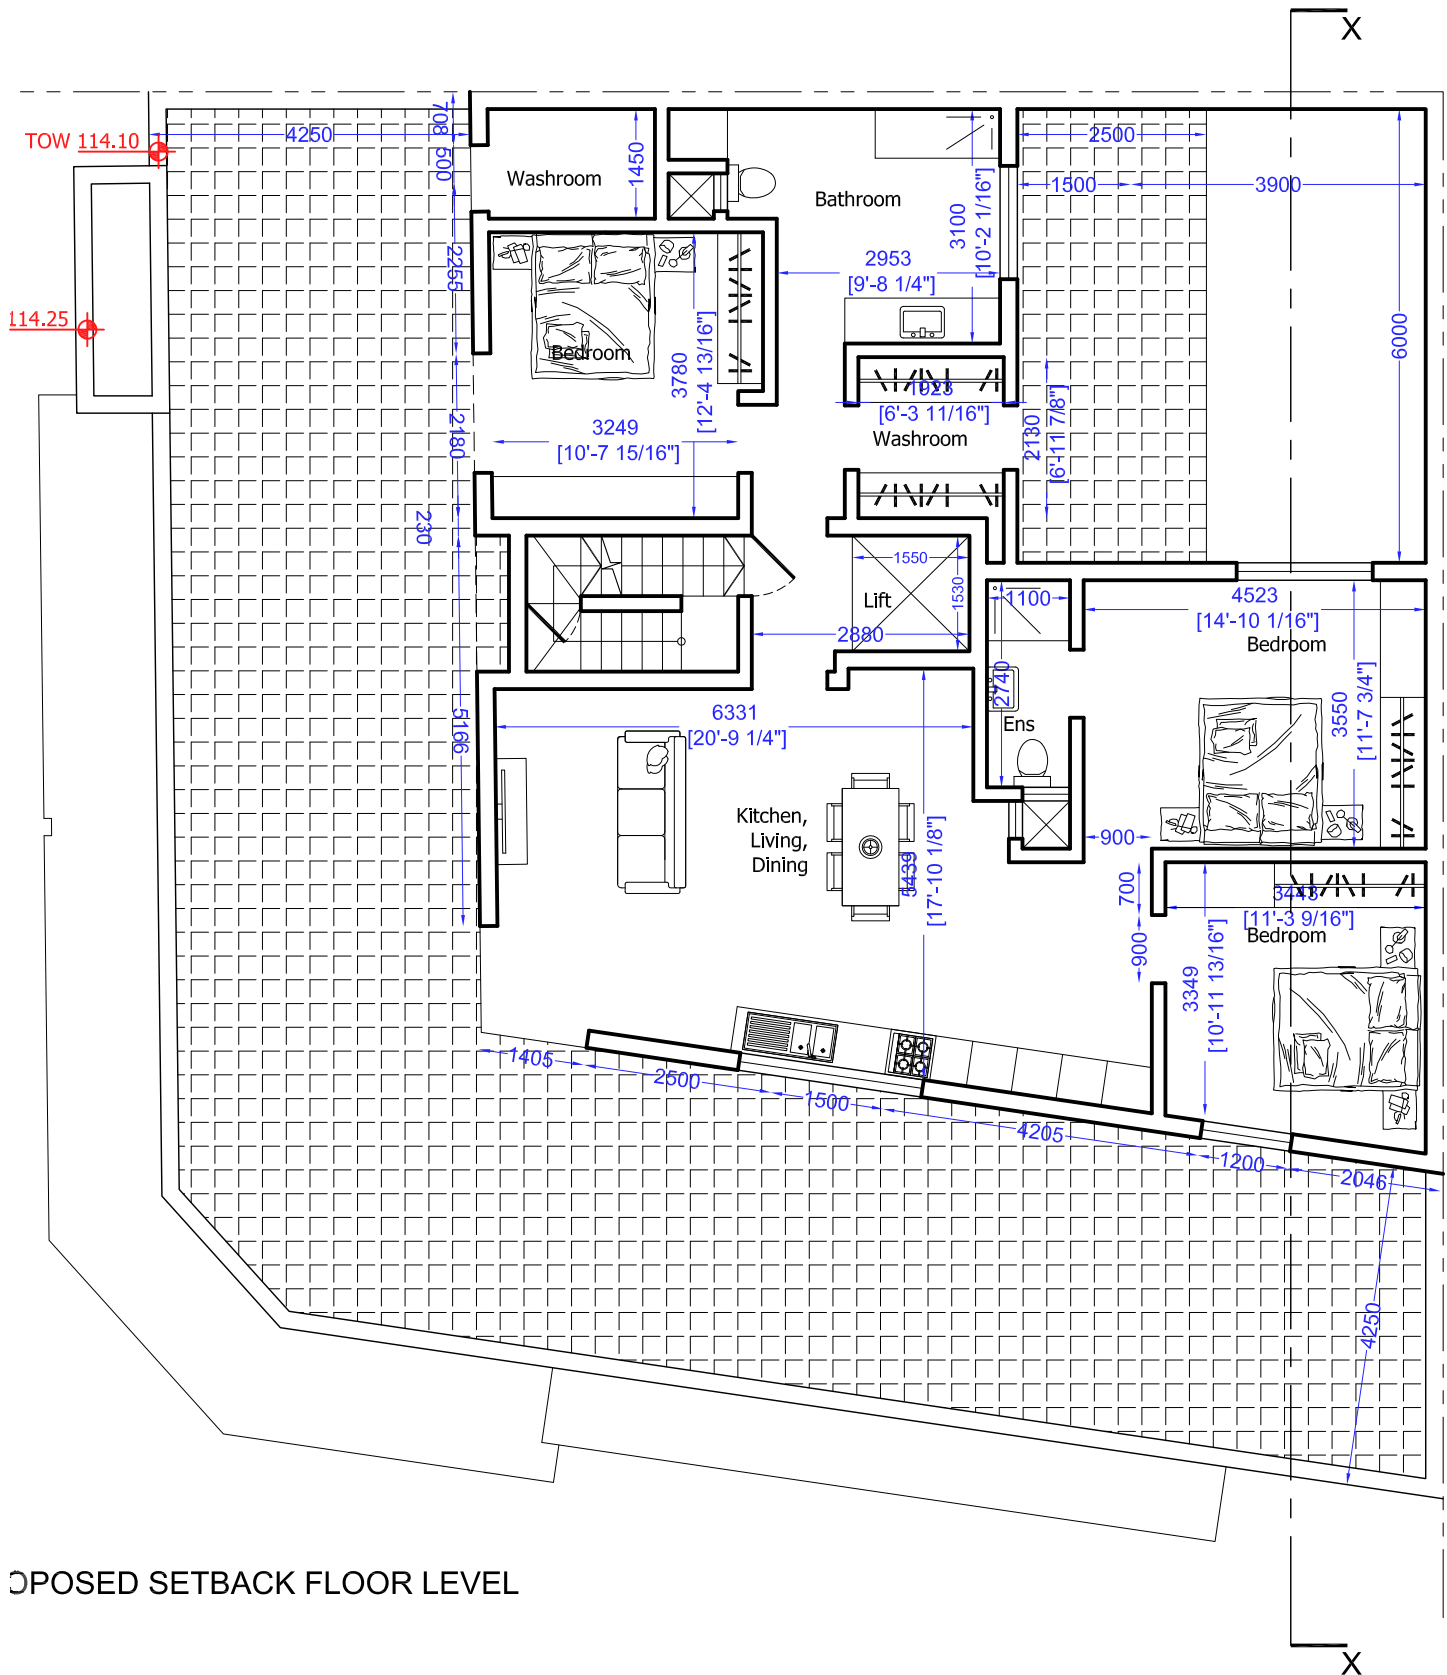

PROPOSED SETBACK FLOOR LEVEL