


Area

Unit	Int. Area	Ext. Area	Total Area
A9	125 sq.m	22 sq.m	147 sq.m
A10	123 sq.m	28 sq.m	151 sq.m

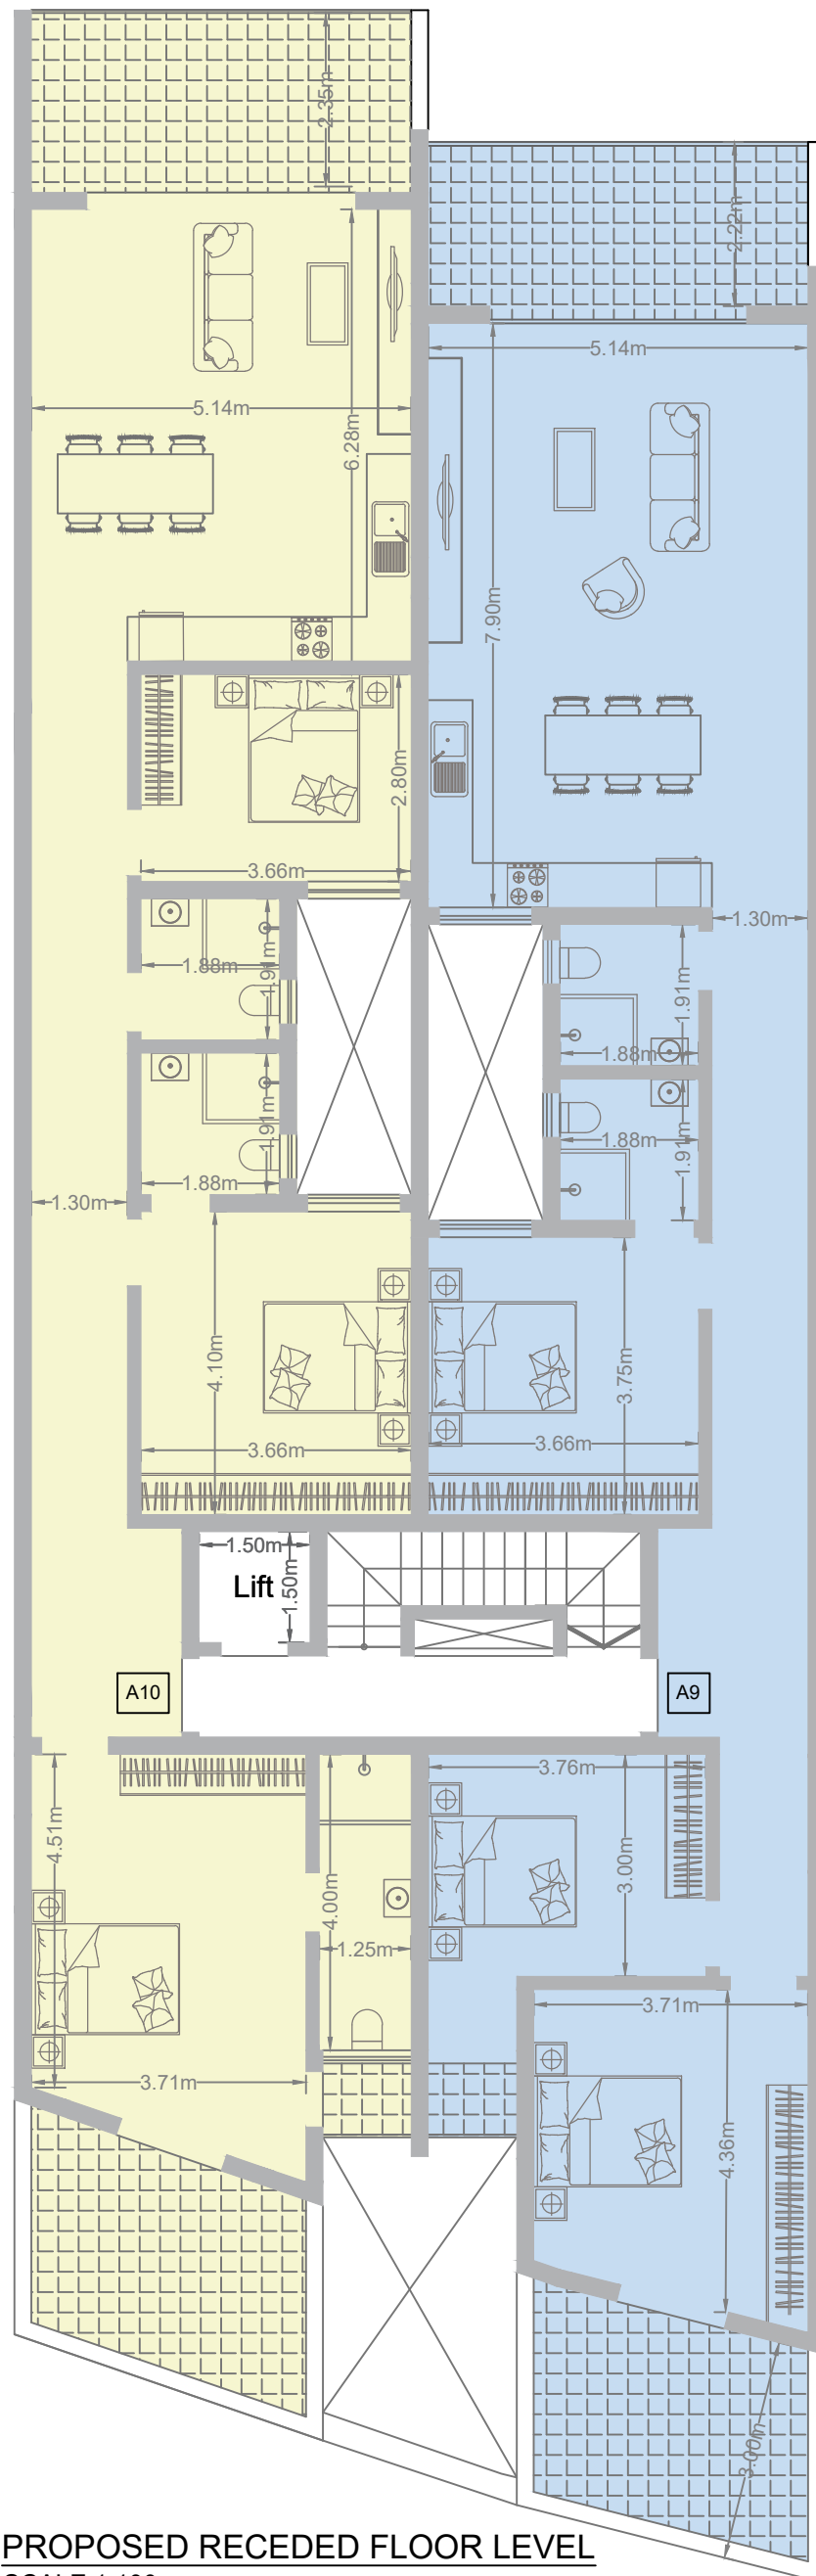

PROPOSED RECEDED FLOOR LEVEL
SCALE 1:100