



Scale 1:50

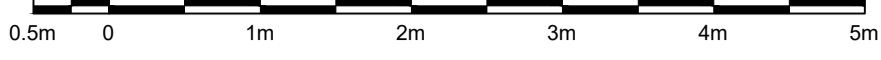

Proposed Materials & Finishes:

1. Exposed Globigerina Limestone Facade - Neat Jointings.
2. Facade Rendered in Light Beige.
3. Aluminum Apertures in white.
4. Wrought iron railings in white.
5. PVC Up & Over Garage door - White in Colour
6. Iroko Timber Door

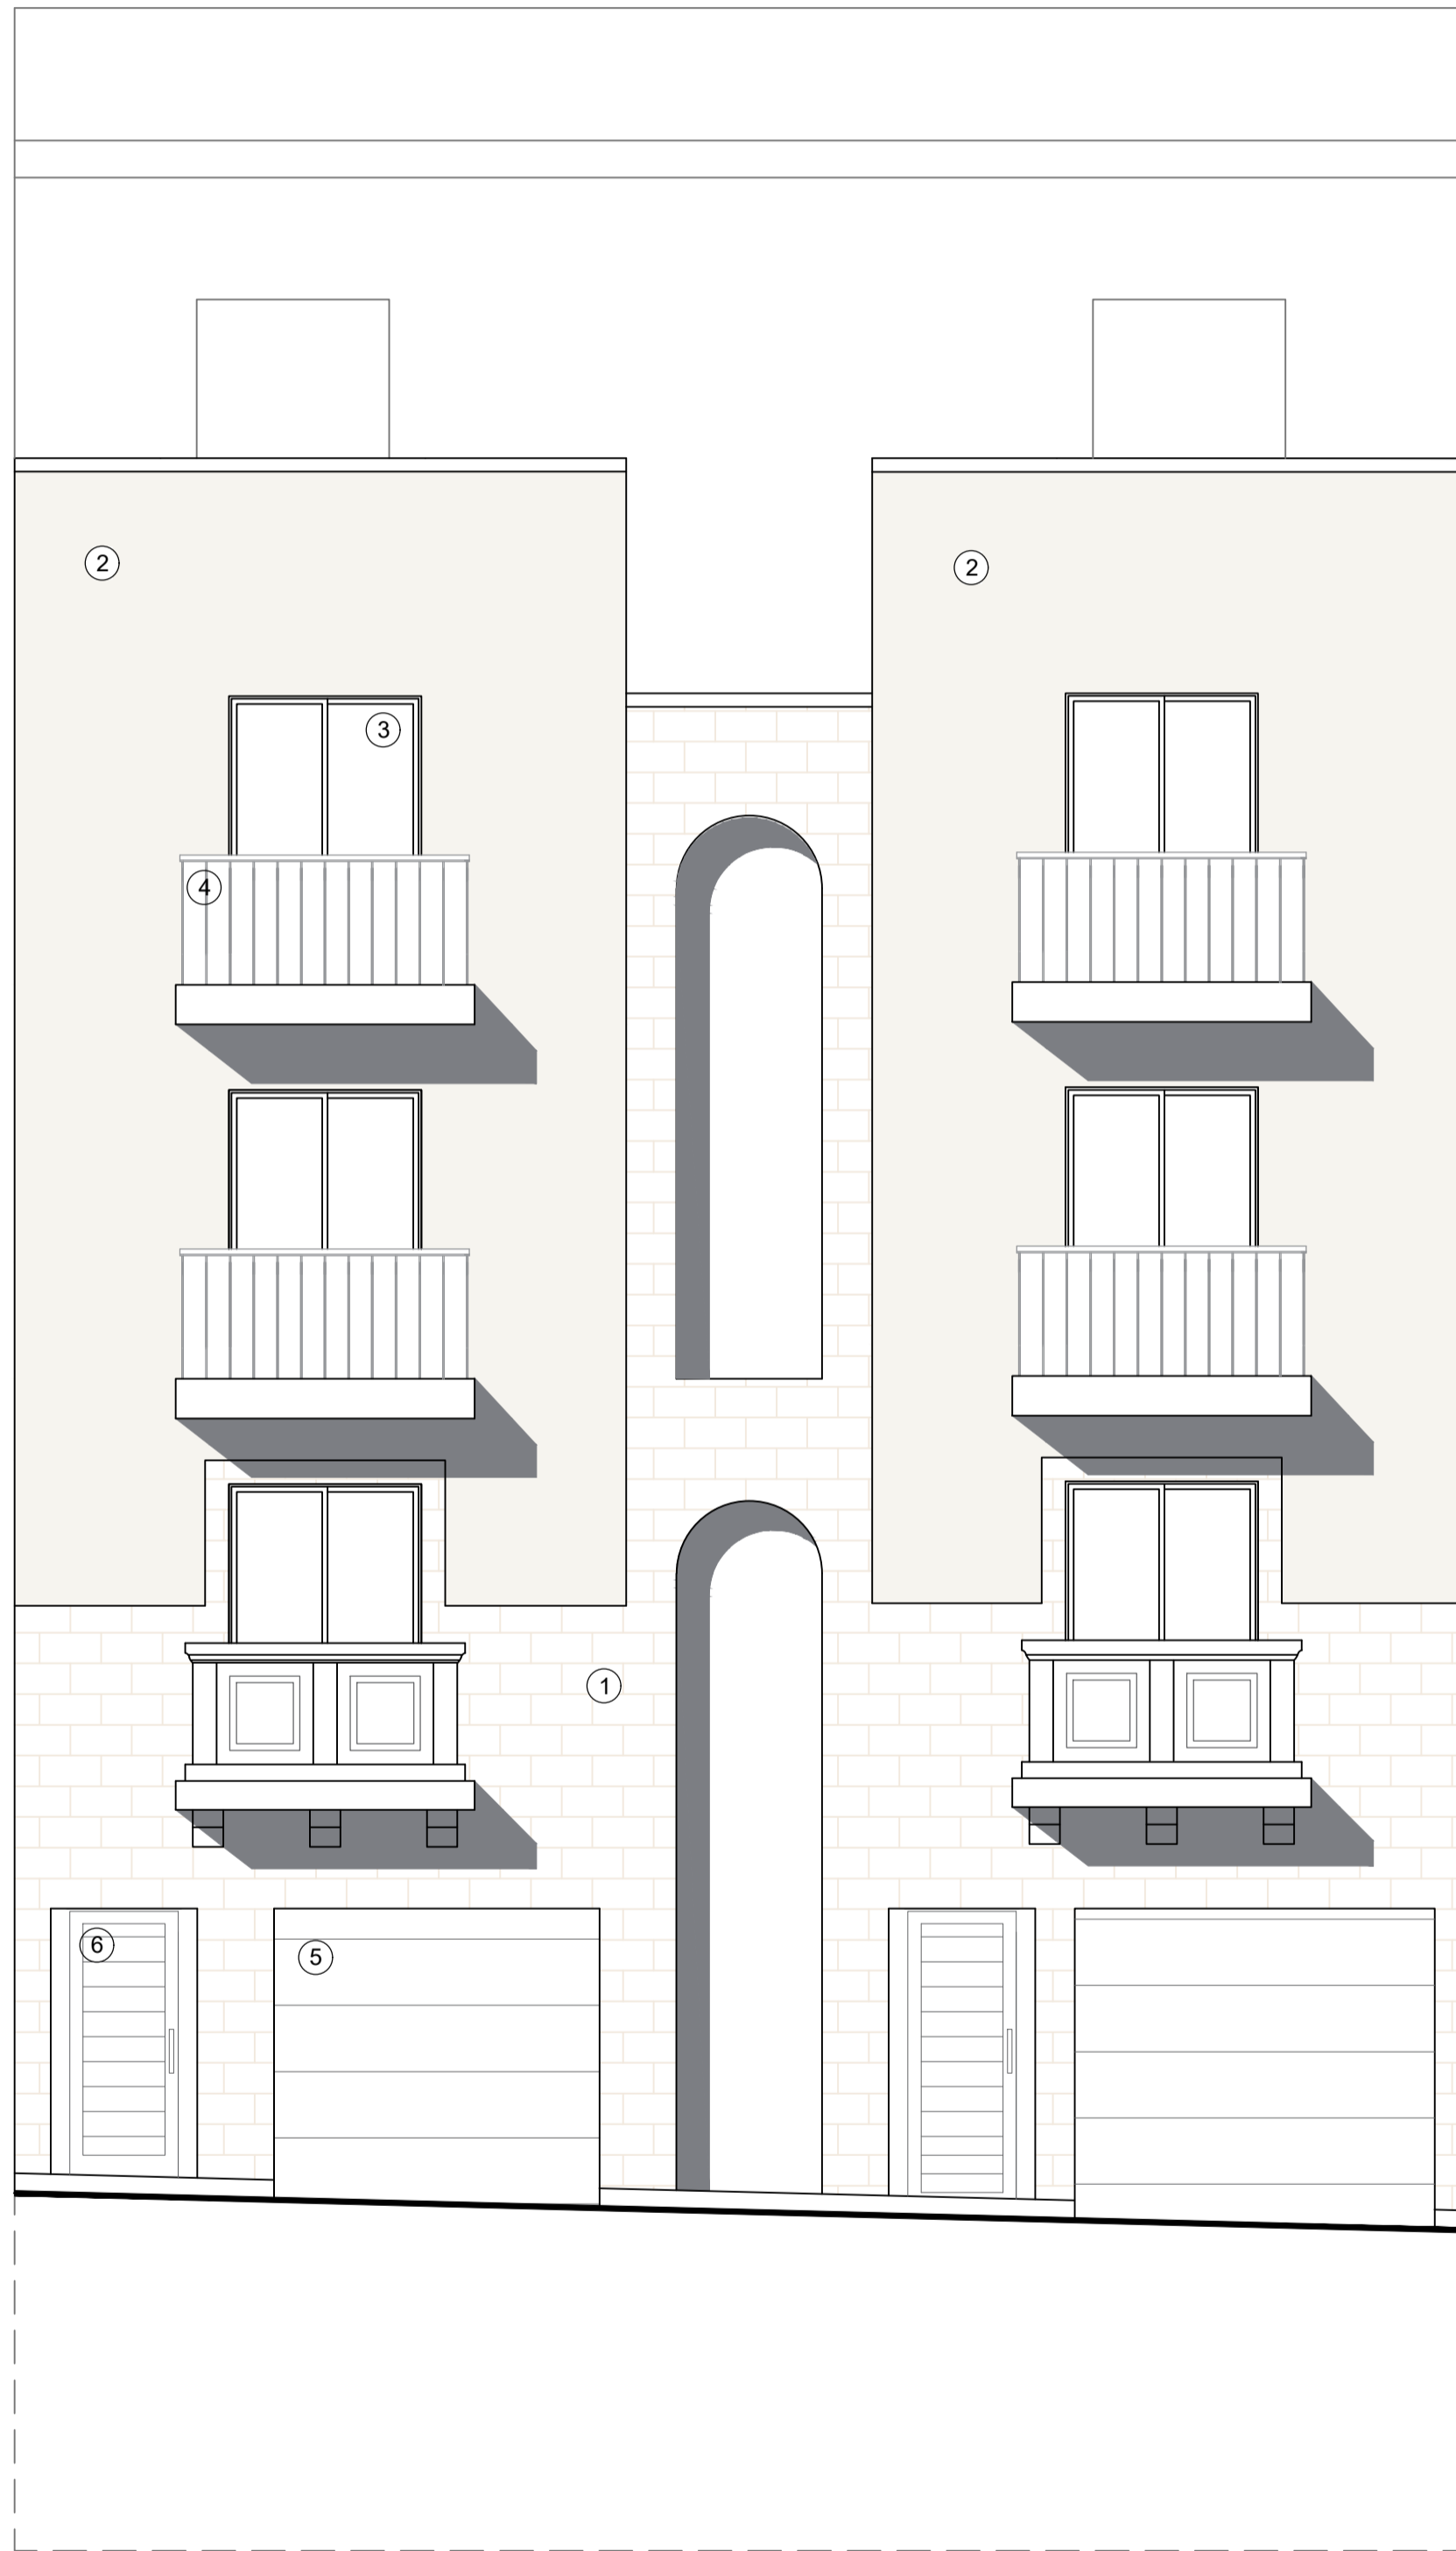

PROPOSED ELEVATION
SCALE 1:50