


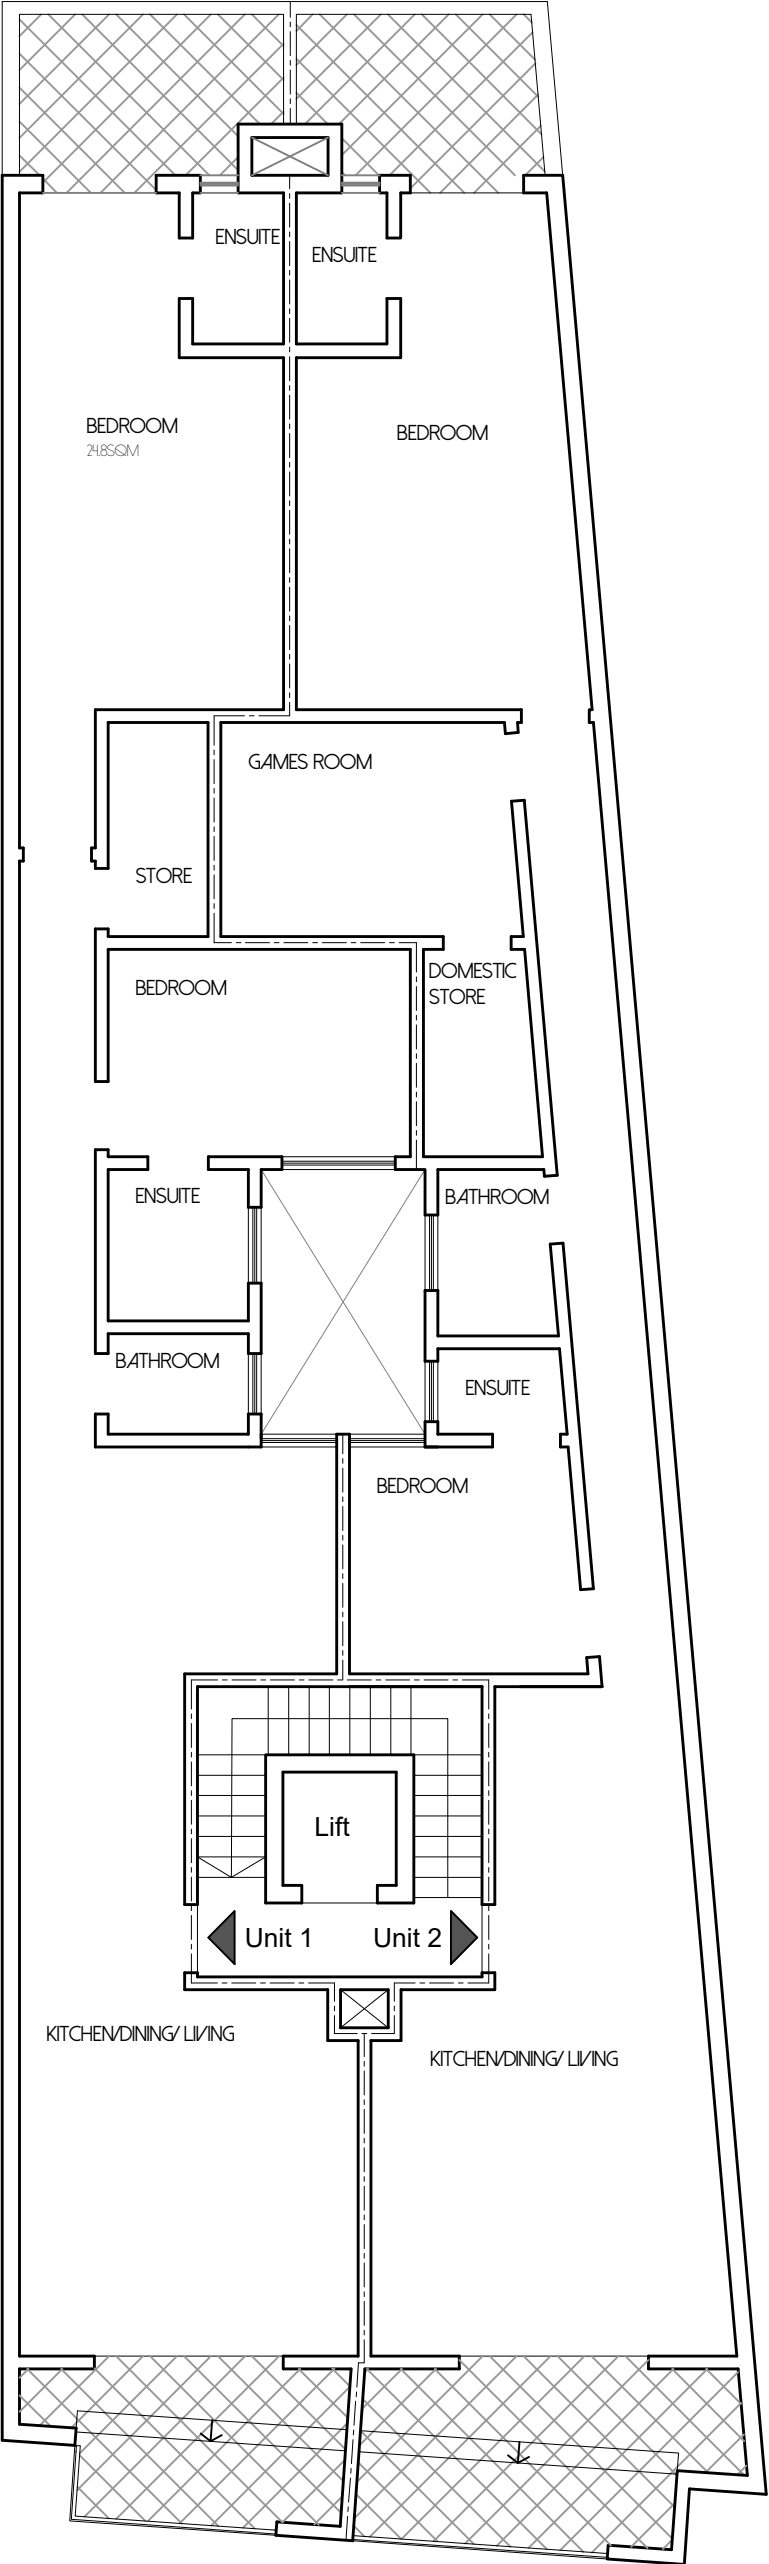

PROPOSED FIRST FLOOR SCALE 1:100
CLEAN COPY